



1907 Boone Trail Rd, Sanford, NC 27330
Cell: (902) 529-2494
Tel: (919) 776-7239
Fax: (919) 774-3510
Email: novastoneexporters@hotmail.com

Nova Stone Exporters Inc.

Fax

To: JON PRENTISS From: MARK A. LOWE USA

Fax: 426-2585 Pages: (including cover sheet) 6

Date: FEB. 6 2002 - Feb 7, 2002

Re: PERMIT

Urgent For Review Please Comment Please Reply Please Recycle

INFORMATION FAXED YESTERDAY (Feb. 6) WITH EXACT LOCATIONS MARKED ON CHART, TOPO, AND PLOT PLAN. FOR YOUR REVIEW -

RECEIVED
NWP EXPORTERS
MARITIMES

2002 FEB -7 P 2:11



Canadian Coast Guard / Garde côtière canadienne

Office Use Only

CMA 8200- 02-7042

NAVIGABLE WATERS PROTECTION APPLICATION

Name of Owner: NOVA STONE EXPORTERS INC.
Mailing Address: 27330 BOONE TRAIL RD. SAUFORD NC.
Postal Code: 27330
Home Telephone #: 919-460-4526
Business: 919-776 7239
Other: 902-529-2494

Contractor/Firm (if applicable): NOVA STONE EXPORTERS
Address: 1967 BOONE TRAIL ROAD SAUFORD N.C. USA
Postal Code: 27330
Telephone #: 919-776 7239
Fax #: 919 774-3510
Contact Person: MARK A. LOWE

LOCATION OF WORK SITE

Location/Civic Address: RTE 217 DIGBY NECK
County: OTTAWA
Province: N.S.
Name of Upland Property Owner: ALLEN C. DENTON
Name of Cove, Harbour, Lake, River (waterway): WHITES POINT DIGBY COUNTY

Description of project (Work) (Please circle one or more):
WHARF RETAINING WALL BREAKWATER BOAT SLIP/RAMP INFILL
Status of Project (Please Circle): NEW REPAIRS TO EXISTING ADDITION
OTHER: [Handwritten] Proposed Start-up Date: MAY 1 2002

Date: FEB 6 2002
Signature: [Handwritten Signature]

FOR OFFICE USE ONLY

We acknowledge receipt of your application, which is presently under review by officials of the Canadian Coast Guard pursuant to the Navigable Waters Protection Act. Please Note: Approval under the Navigable Waters Protection Act is not approval of construction. It is the applicant's responsibility to obtain any other forms of approval, federal, provincial, or municipal, including building permits. Should you have any questions, please do not hesitate to contact our office in Dartmouth at (902) 426-2726.

Date application received in NWP Office
RECEIVED
NAPA MARITIMES
2002 FEB -7 P 2:11

Your Ref. N°

Date receipt mailed:

50



NOVA STONE EXPORTERS

1" = 833'

57

Dock

Whites Point

Whites Cove

28

NORTH

PROPERTY LINE

DIGBY

25762

25763


Cove

pool

Road

River

NOVA STONE EXPORTERS
SCALE: 1" = 600'

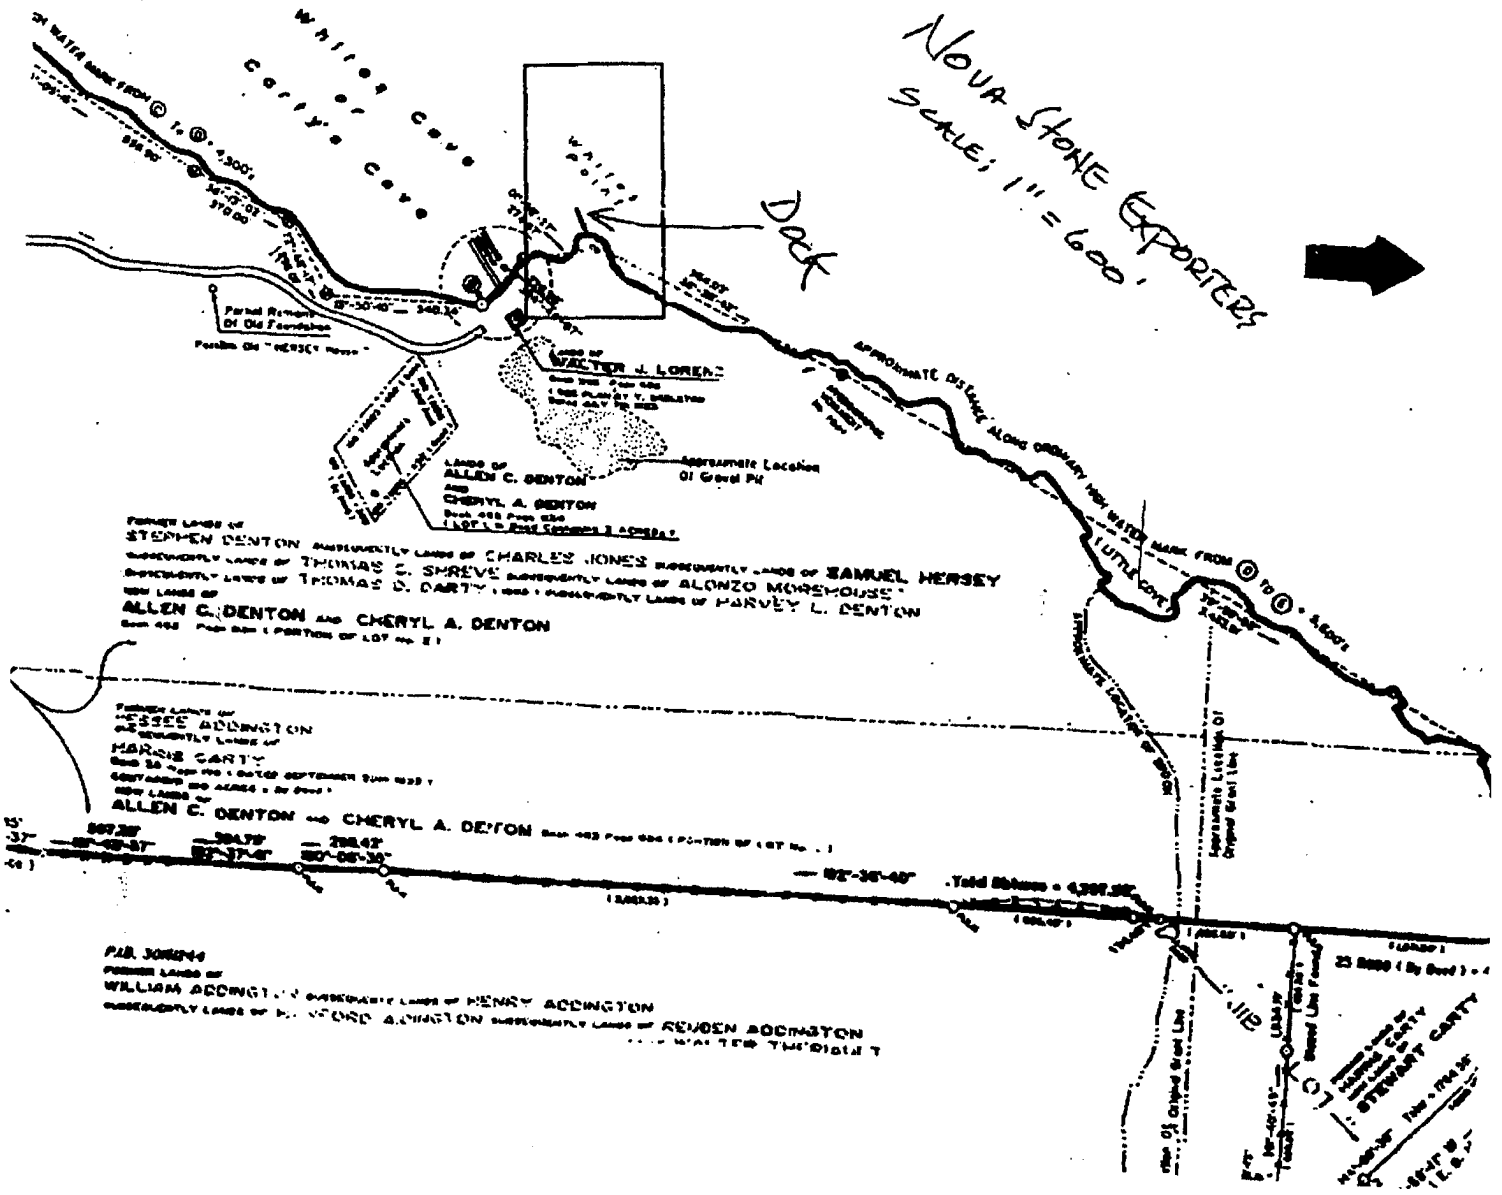


CALCULATION

RECEIVED TIME FEB. 2. 3:02PM

PROJECT SHIP DOCK
 CLIENT NOVA STONE EXPORTERS
 SUBJECT DIGBY SHIPLOADER

PROJ. NO. 010102
 DATE 02/02/02
 DES. BY CD
 CHK. BY _____

1

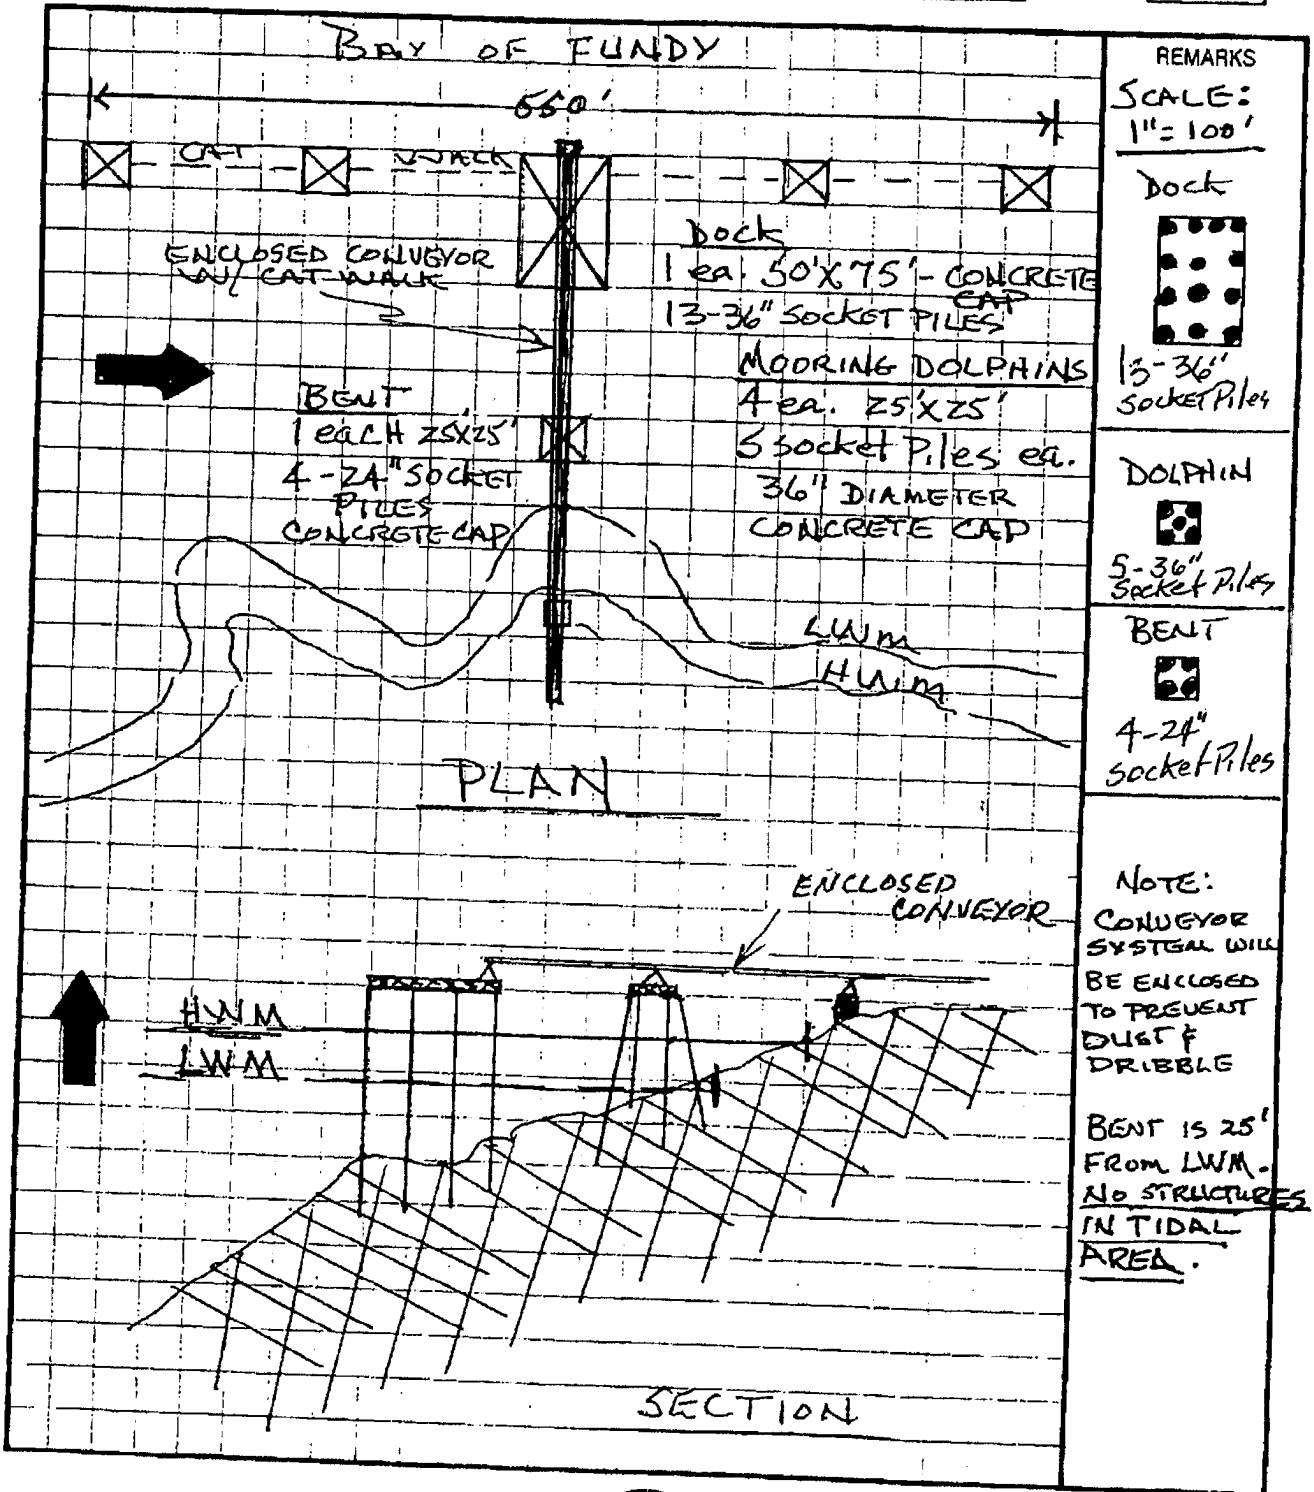

REMARKS

SCALE:
1" = 100'

DOCK

13-36" Socket Piles

DOLPHIN

5-36" Socket Piles

BENT

4-24" Socket Piles

NOTE:
CONVEYOR SYSTEM WILL BE ENCLOSED TO PREVENT DUST & DRIBBLE

BENT IS 25' FROM LWM. NO STRUCTURES IN TIDAL AREA.



**PATTERSON
EXPLORATION SERVICES**